


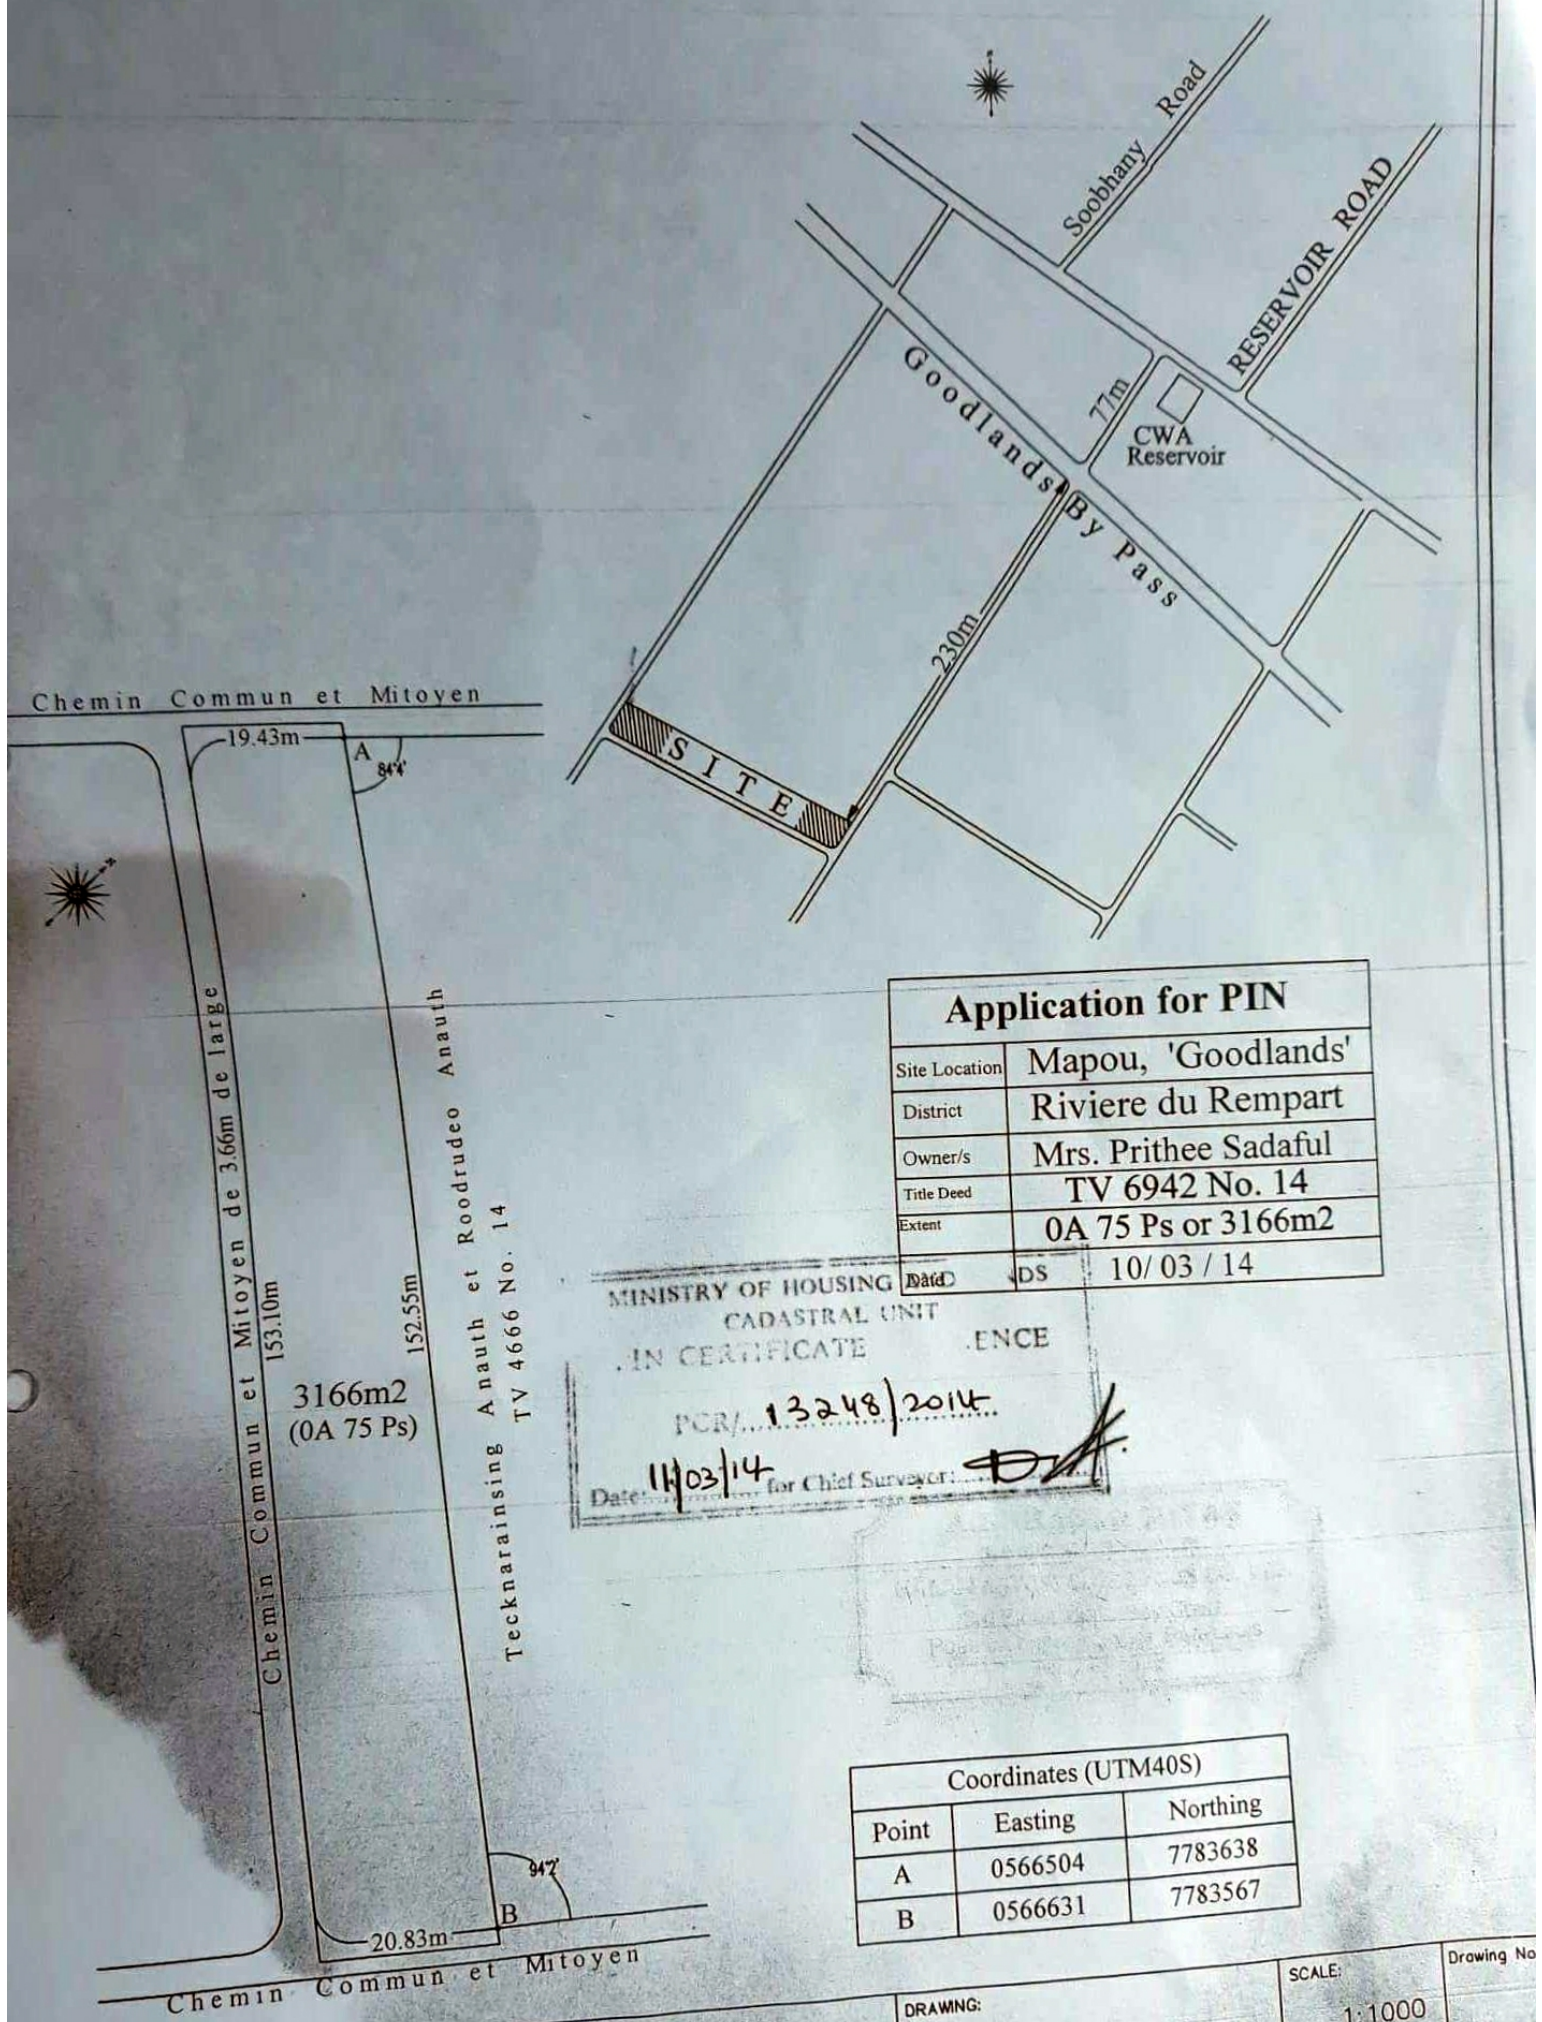

Application for PIN	
Site Location	Mapou, 'Goodlands'
District	Riviere du Rempart
Owner/s	Mrs. Prithee Sadaful
Title Deed	TV 6942 No. 14
Extent	0A 75 Ps or 3166m ²
Date	DS 10/03/14

MINISTRY OF HOUSING
 CADASTRAL UNIT
 PIN CERTIFICATE
 PCR/13248/2014
 Date 14/03/14 for Chief Surveyor: *[Signature]*

Coordinates (UTM40S)		
Point	Easting	Northing
A	0566504	7783638
B	0566631	7783567

SAN MIYAN SURVEYORS
 3rd Floor, Hennessy Court,
 Pope Hennessy Street, Port Louis
 Tel: 283 8540 Mobile: 757 3415

CLIENT:
 PROJECT:

DRAWING:

SCALE:
 1:1000

Drawing No